


LANGHAM ROAD TEDDINGTON

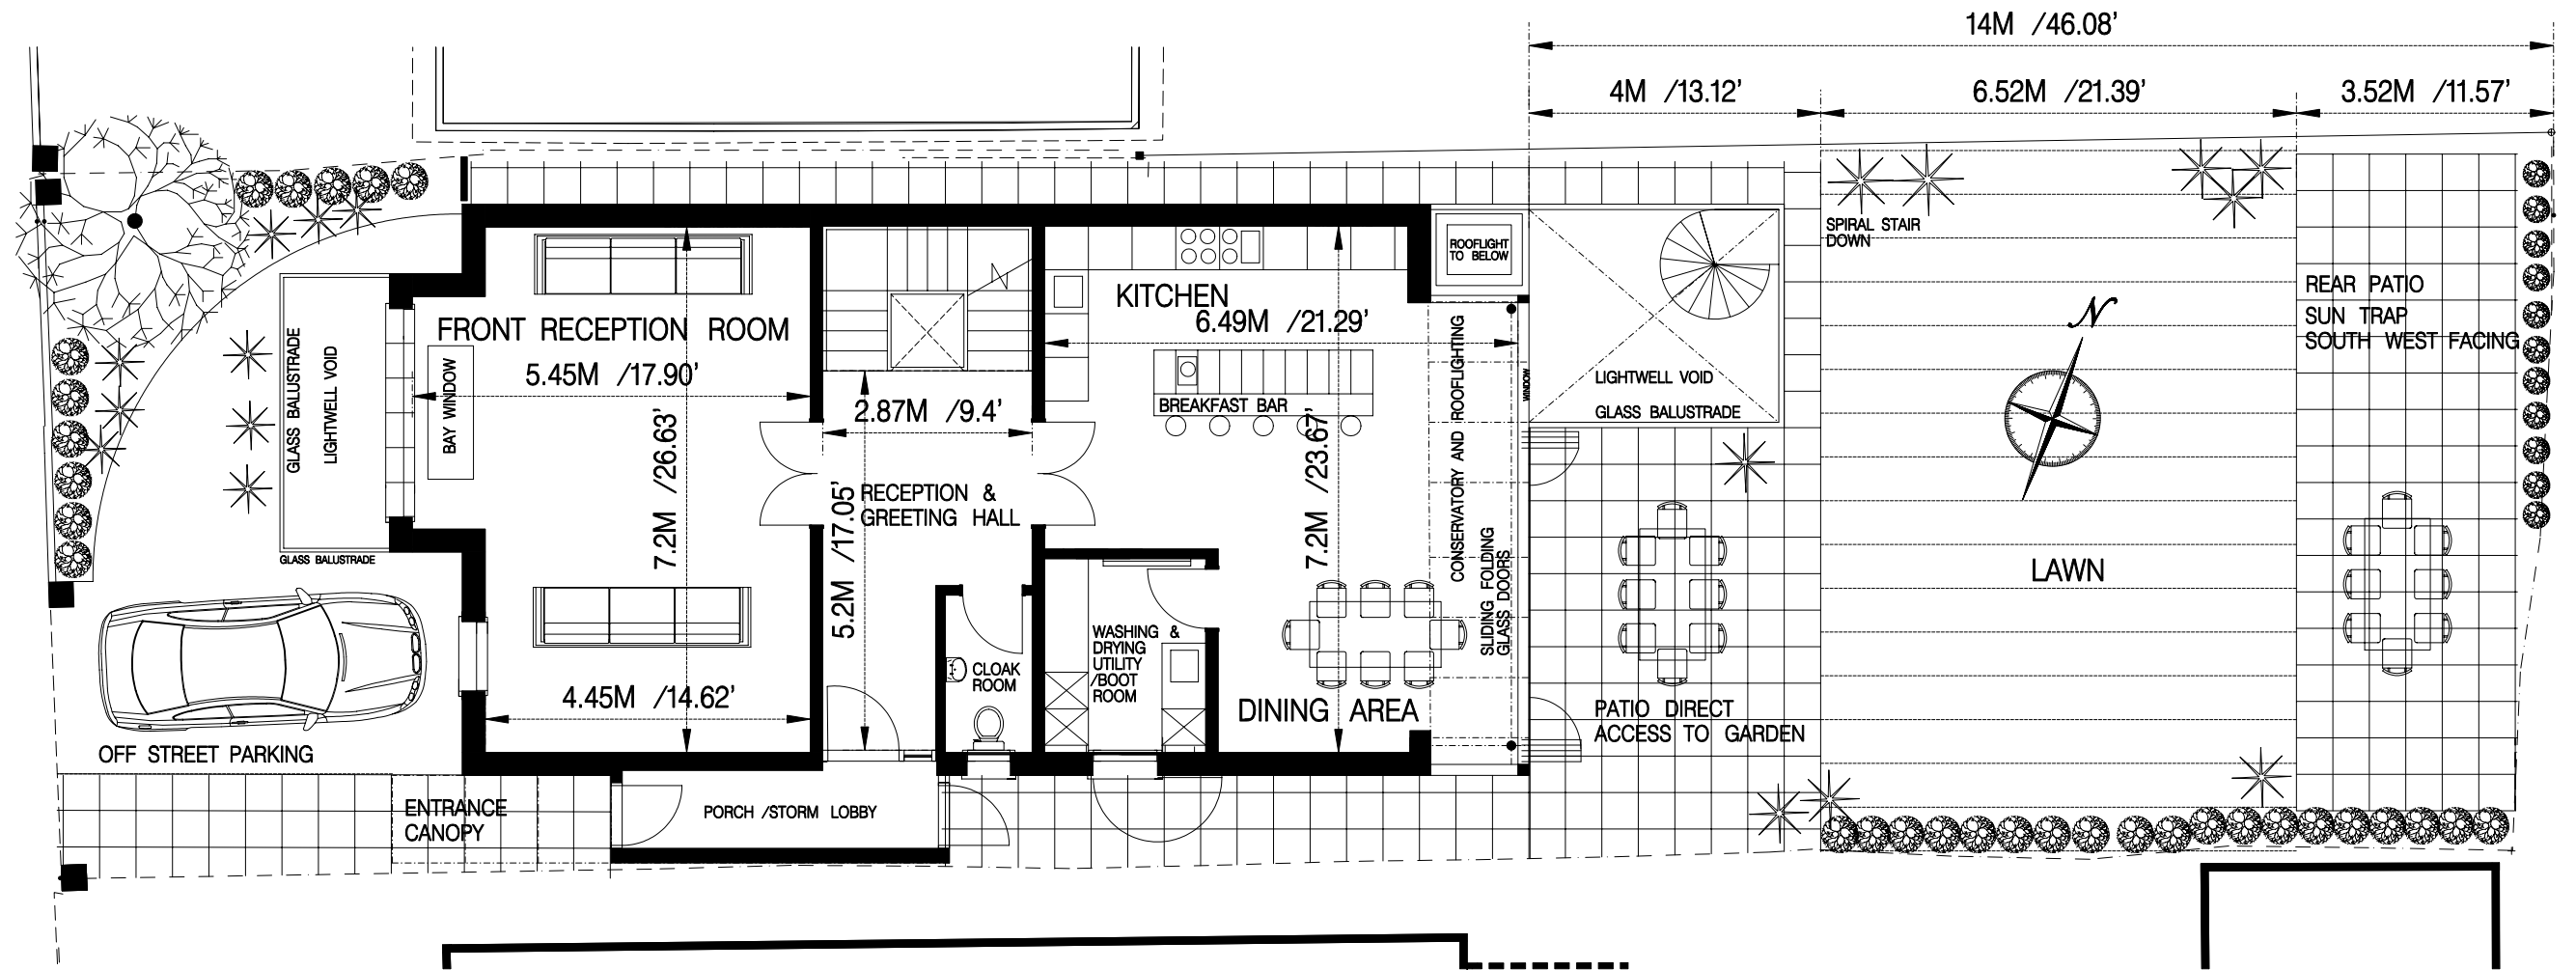

# GROUND FLOOR PLAN

